



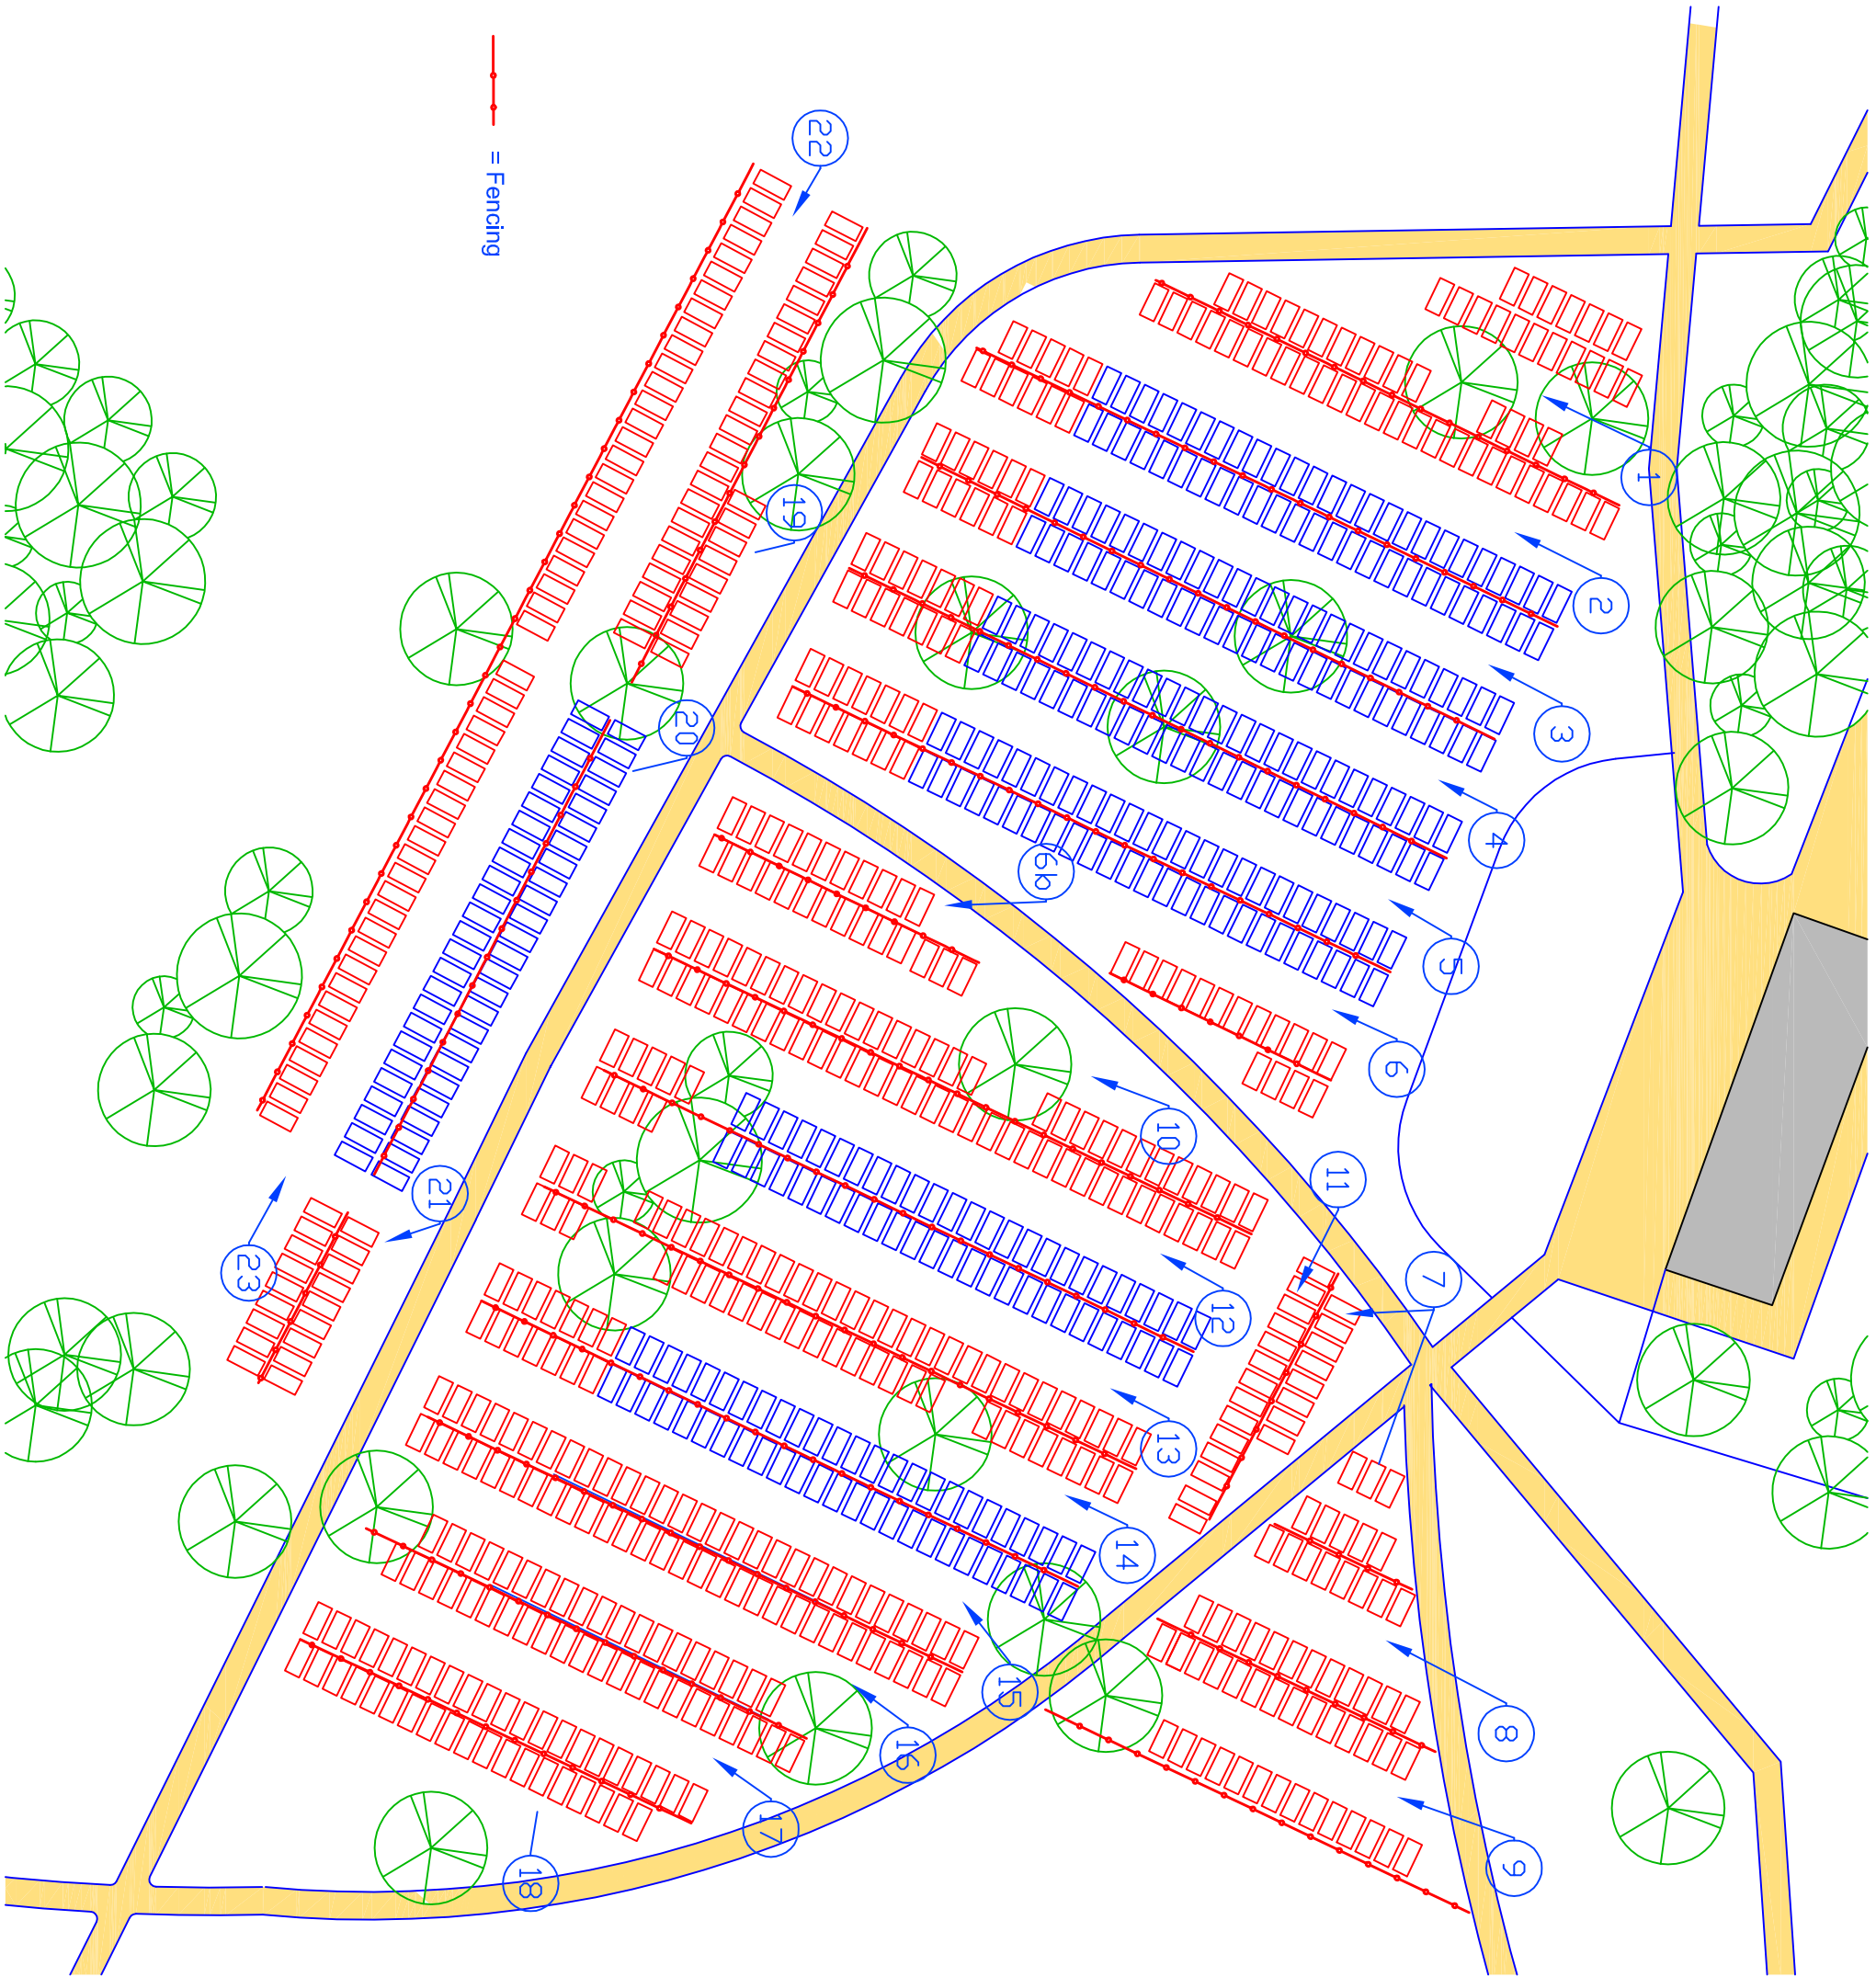

= Fencing

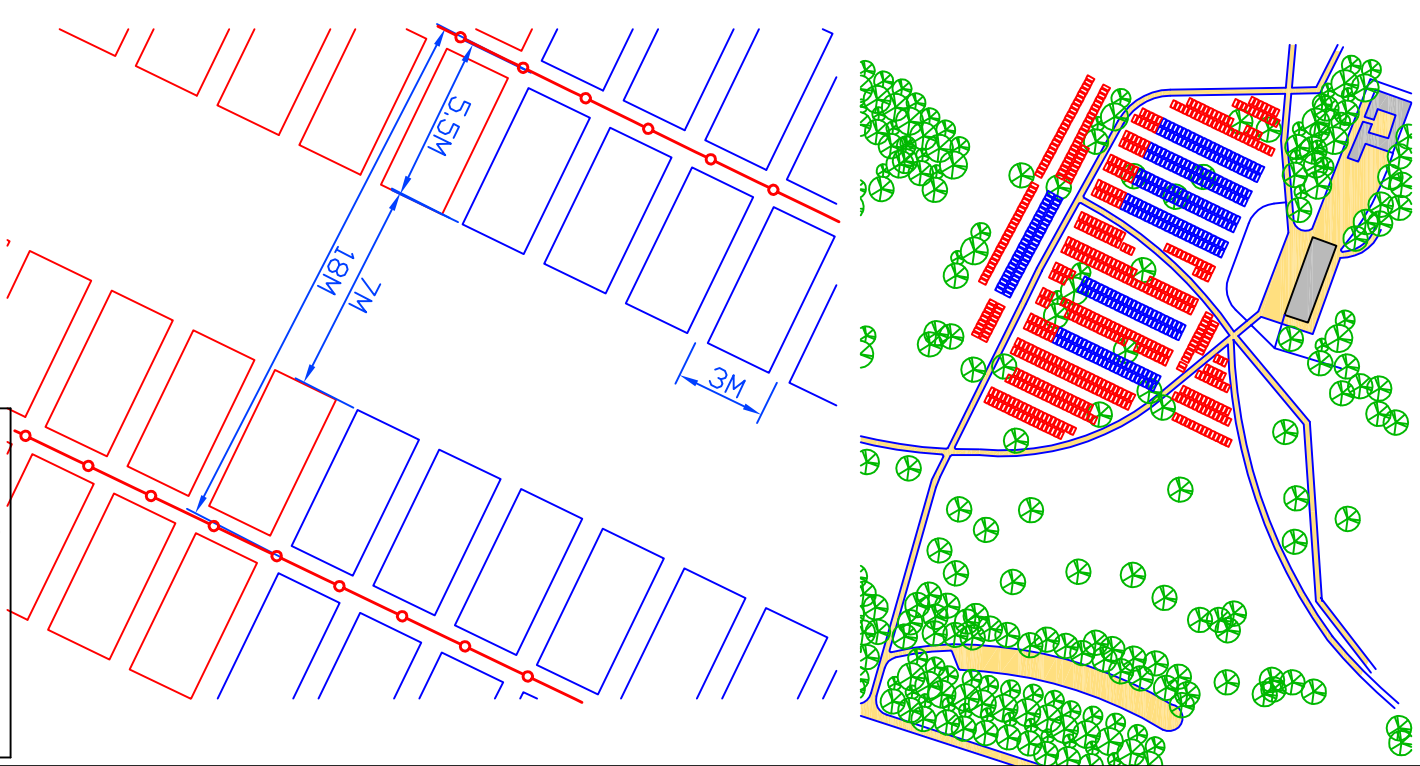


Car allocation is a reasonably generous 5,500 x 3,000

The recommended minimum back to an obstruction parking bay is 4,570 x 2,285



2TA Ltd.
2 Kensington Way
Hockley
Essex SS5 4UH
Tel: 01702 201123
Fax: 01702 706 4199
www.2ta.co.uk

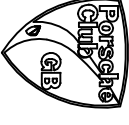

Porsche Club GB
Hearts Perfect Sunday
Hylands Park

Description
General Display Car Layout

Date	Revision Date
7/6/10	#
Scale	Drawn by
1:1000 @ A3	2TA/INS
Drawing Number	
2TA-PCGB-220-2.0	